


F.H.W.A. REGION NO.	STATE	FED. AID PROJ. NO.	SHEET NO.	TOTAL SHEETS
3	MD.		8	18

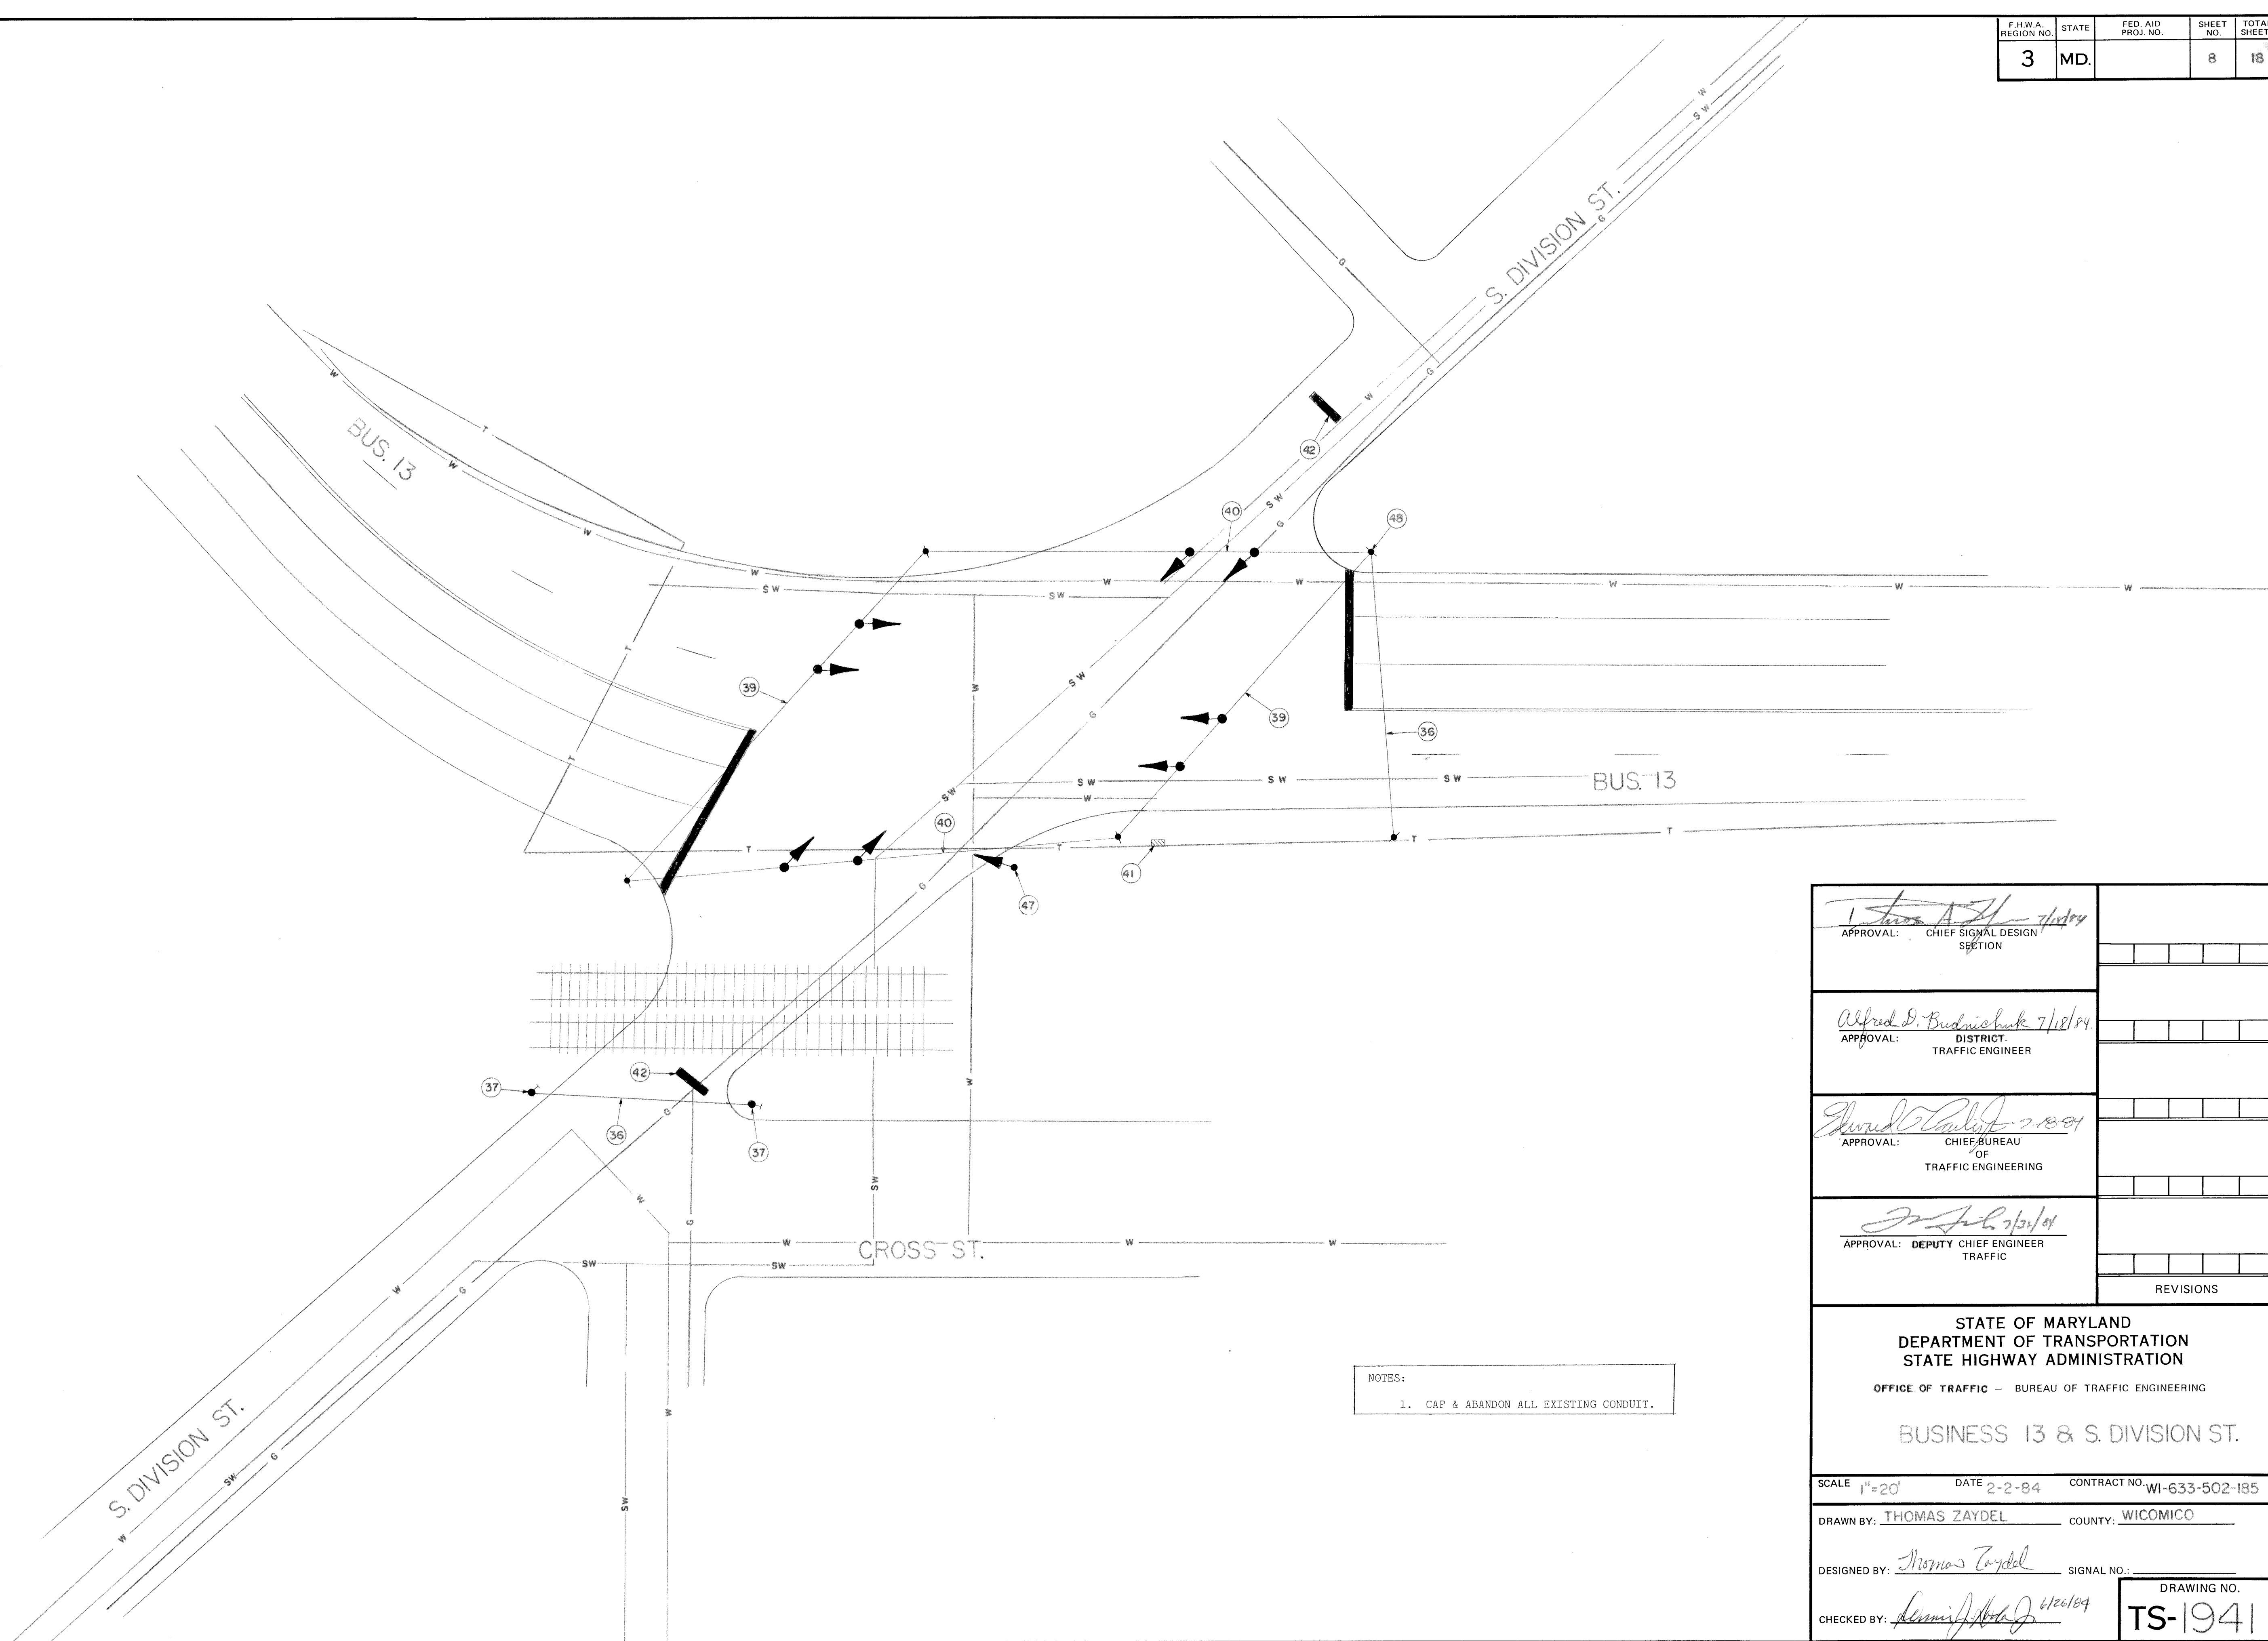

APPROVAL: *Thomas A. Zaydel* 7/18/84
CHIEF SIGNAL DESIGN
SECTION

APPROVAL: *Alfred D. Budnick* 7/18/84
DISTRICT
TRAFFIC ENGINEER

APPROVAL: *Alfred D. Budnick* 7-18-84
CHIEF BUREAU
OF
TRAFFIC ENGINEERING

APPROVAL: *John J. Zaydel* 7/31/84
DEPUTY CHIEF ENGINEER
TRAFFIC

REVISIONS

STATE OF MARYLAND
DEPARTMENT OF TRANSPORTATION
STATE HIGHWAY ADMINISTRATION

OFFICE OF TRAFFIC - BUREAU OF TRAFFIC ENGINEERING

BUSINESS 13 & S. DIVISION ST.

SCALE 1"=20' DATE 2-2-84 CONTRACT NO. WI-633-502-185

DRAWN BY: THOMAS ZAYDEL COUNTY: WICOMICO

DESIGNED BY: *Thomas Zaydel* SIGNAL NO.:

CHECKED BY: *Alfred D. Budnick* 6/26/84 DRAWING NO.
TS-1941